

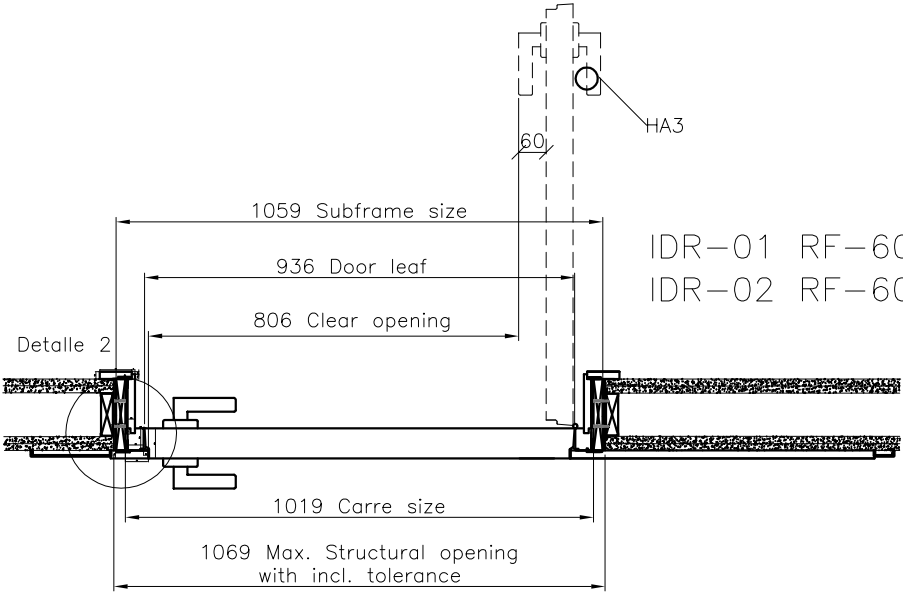
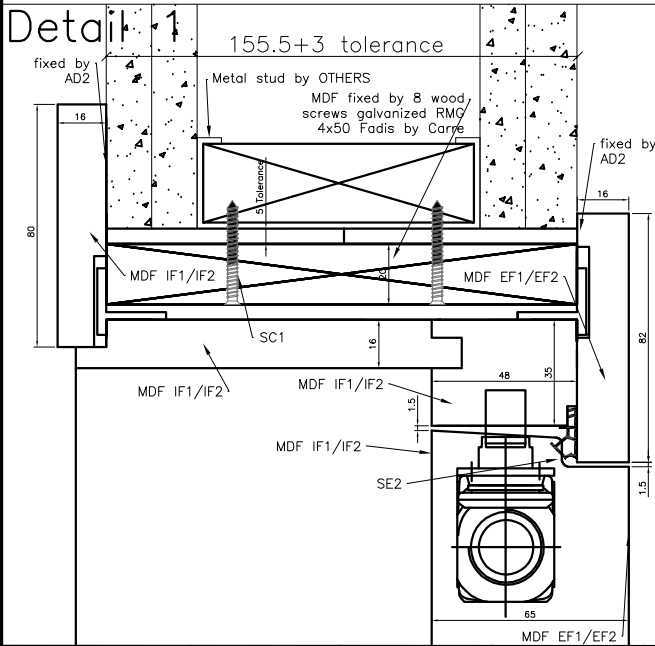


Ironmongery doc. 4700-SP-0001	
HI1	Hinges Igle ref. 1010
HI6	Lock 3 points / Serie TLB Tesa ref. TLB36SCLAI
HA2	Lever handle-funktion wedge Eisenware ref. 4518.01
HA3	Dline ref. 14.9650.00.004 version 40mm diameter
SE2	Anti-smoke seal Primo ref. ACF 5370
SE3	Acoustic drop seal Planet ref. 77096
DC1	Inner door closer Dorma ITS-96
SP1	Fire resistant spy hole Pedret ref. SWLF (EI60)
L04	Cilynder with thumbtum Ces ref.3753.00
L05	Dline escutcheon Eisenware 4560.01
AD2	Fire resistant tecnofram spray Olivé PU-476/750ml
DO1	RF60' file n°08-32304506 fire resistent test report
DO1*	PAS 24 test report BMT/MTP/F16003
SC1	Screw 4x50 galvanized
MDF	Medium Density Fibreboard Finsa
IF1	Internal finish Masquelack floor 03 to 30
IF2	Internal finish Masquelack floor 31 to 38
EF1	External finish Masquelack floor 03 to 30
EF2	External finish Masquelack floor 30 to 38

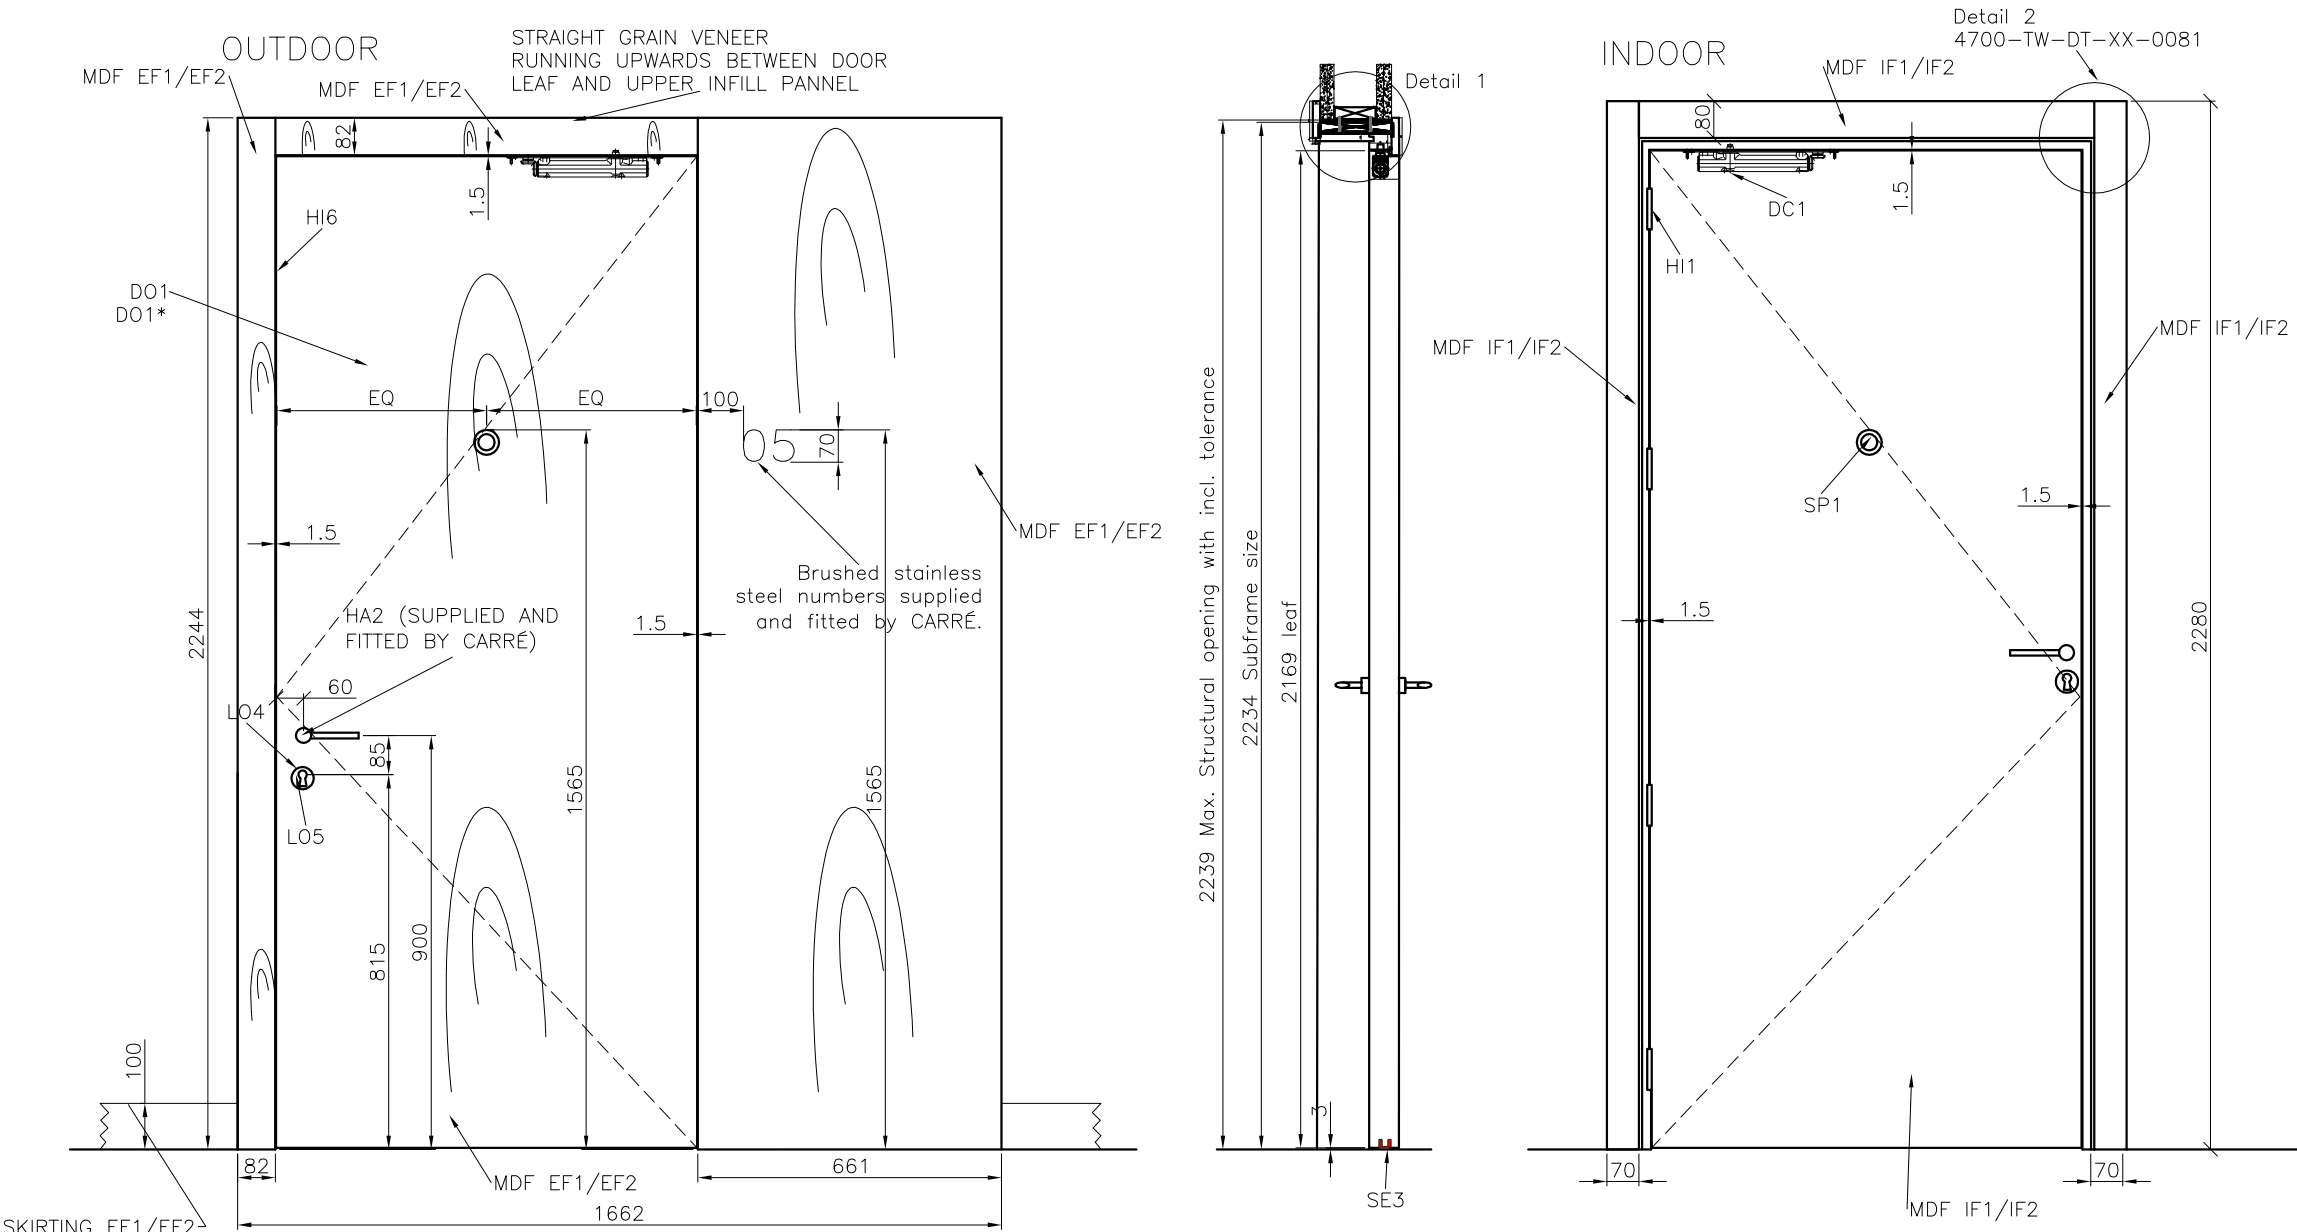

IDR-01 RF-60' ACOUSTIC 35 dB_Opposite Panel
IDR-02 RF-60' ACOUSTIC 35 dB_Opposite Panel

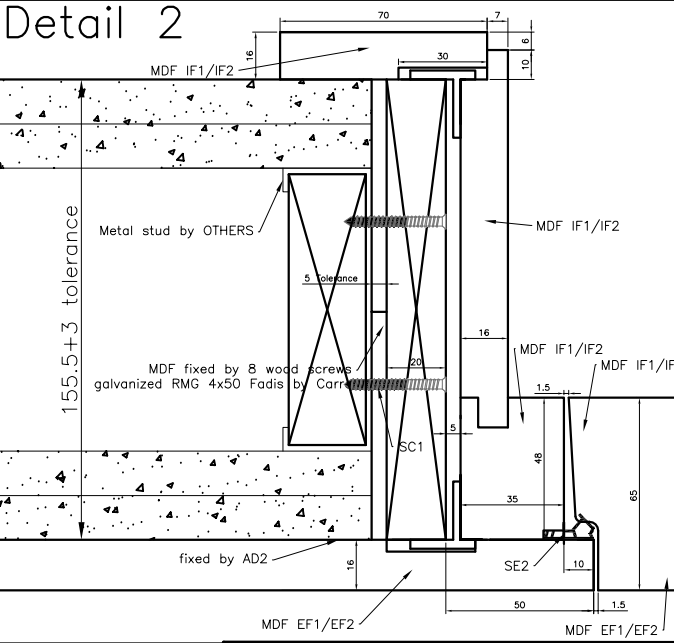

MEASUREMENTS IN MILLIMETERS

Originator	BCK	DT	LV	NUM	REV	External finish		Internal finish		Autor: David C.	Descripció Plànol	Num. Plànol
4700	TW	DT	XX	0085	AB01	EF1	524 NATURAL OAK BRUSHED (FLOOR 03 TO 30)	IF1	019 LACQUER SNOW WHITE RAL 9016 (FLOOR 03 TO 30)	Data: 07/04/2016	INTERNAL DOORS FRONT DOOR IDR-01_OPPOSITE PANEL, IDR-01B_OPPOSITTE PANEL, IDR-02_OPPOSITE PANEL and RF-60'	CARRÉ
						EF2	IDR-01B: 668 DARK OAK BRUSHED (FLOOR 31 TO 38)	IF2	019 LACQUER SNOW WHITE RAL 9016 (FLOOR 31 TO 38)	Escala:		
						EF3	--	IF3	--	Revisió: 22/01/2018		